




SECTION 1-1

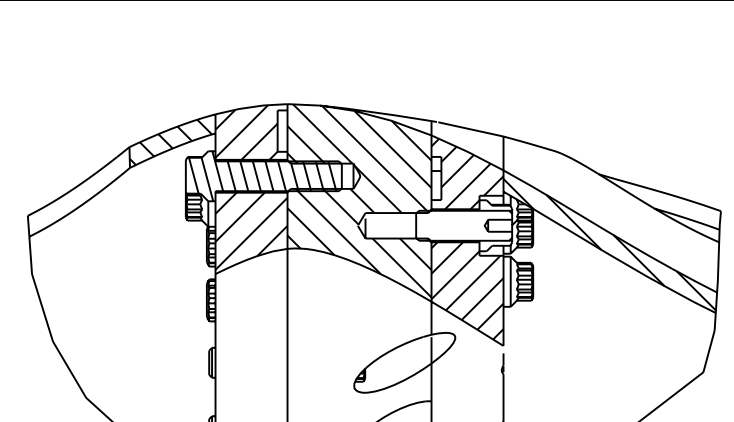


SECTION 2-2

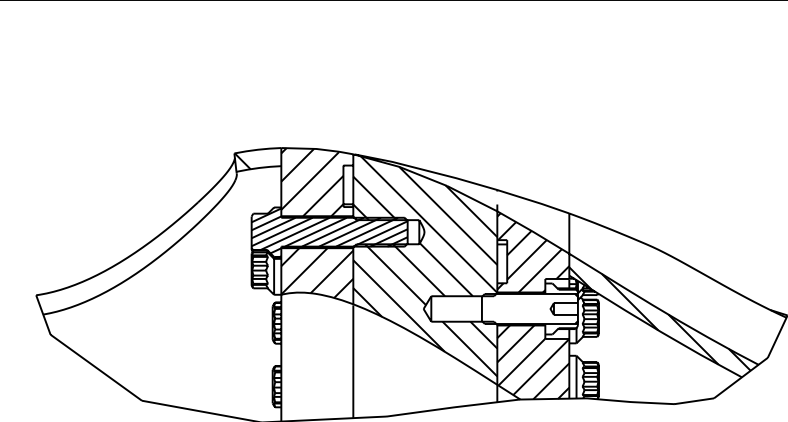


SECTION 3-3

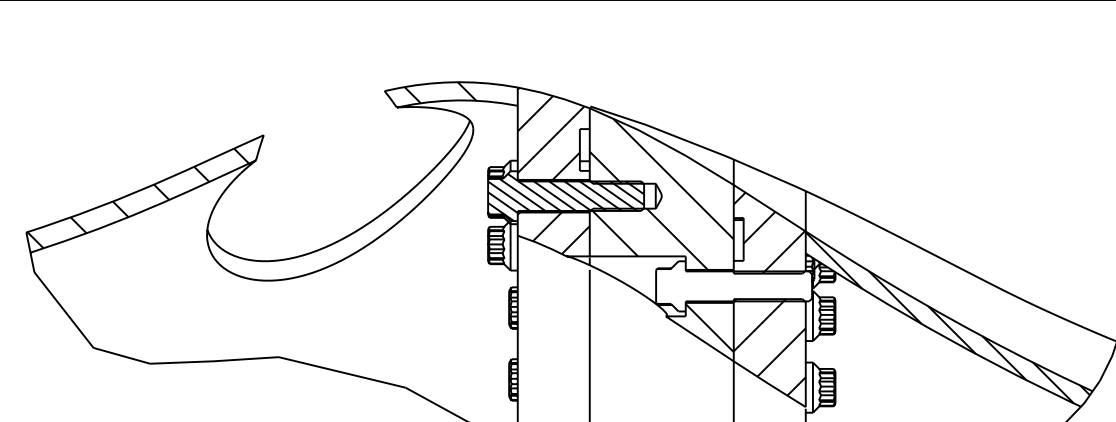


SECTION 4-4

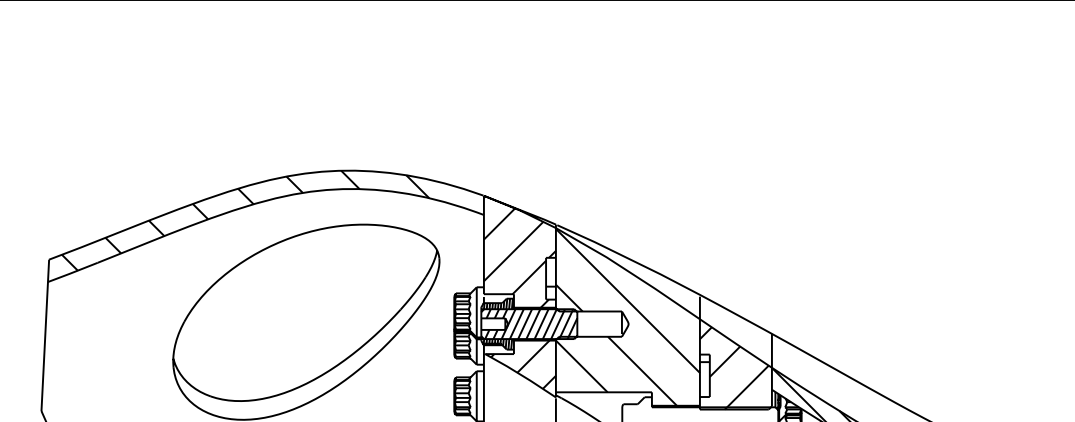


SECTION 5-5

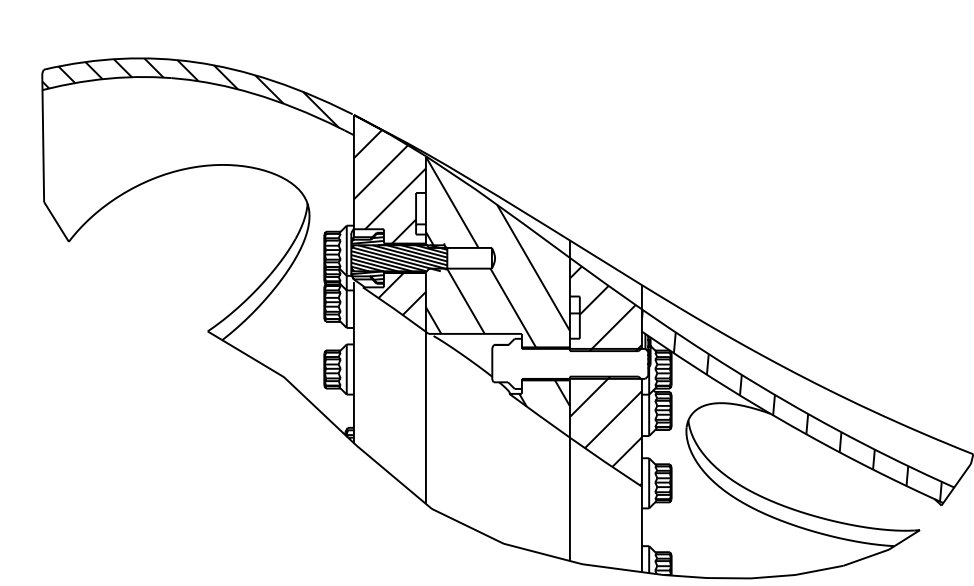


SECTION 6-6

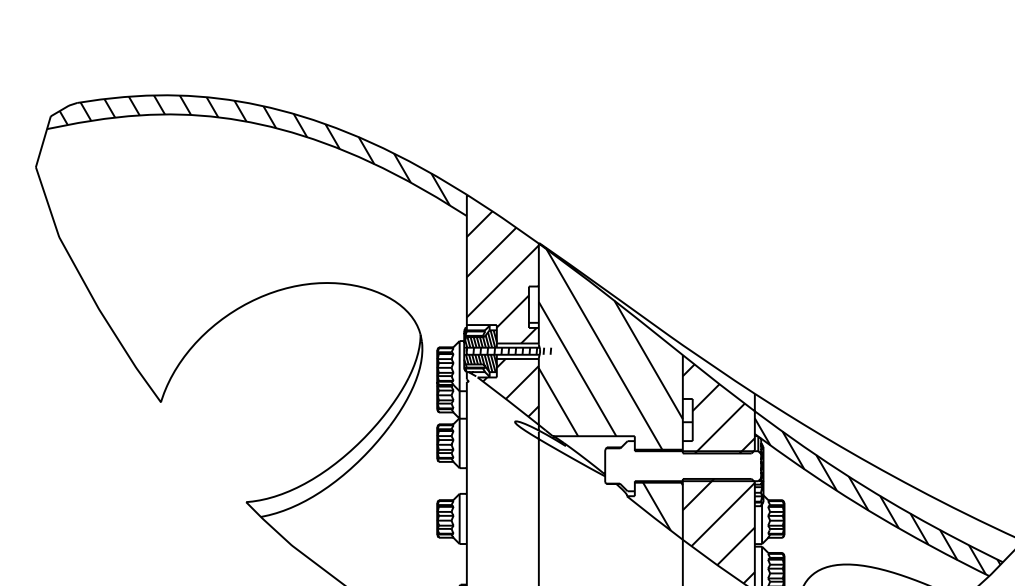


SECTION 7-7

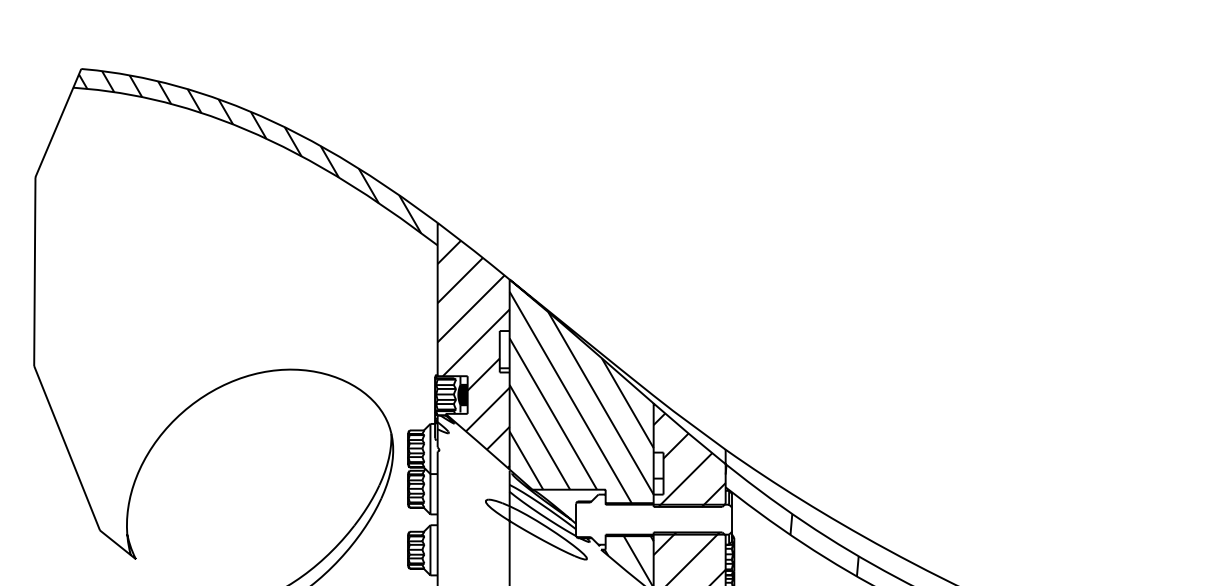


SECTION 8-8

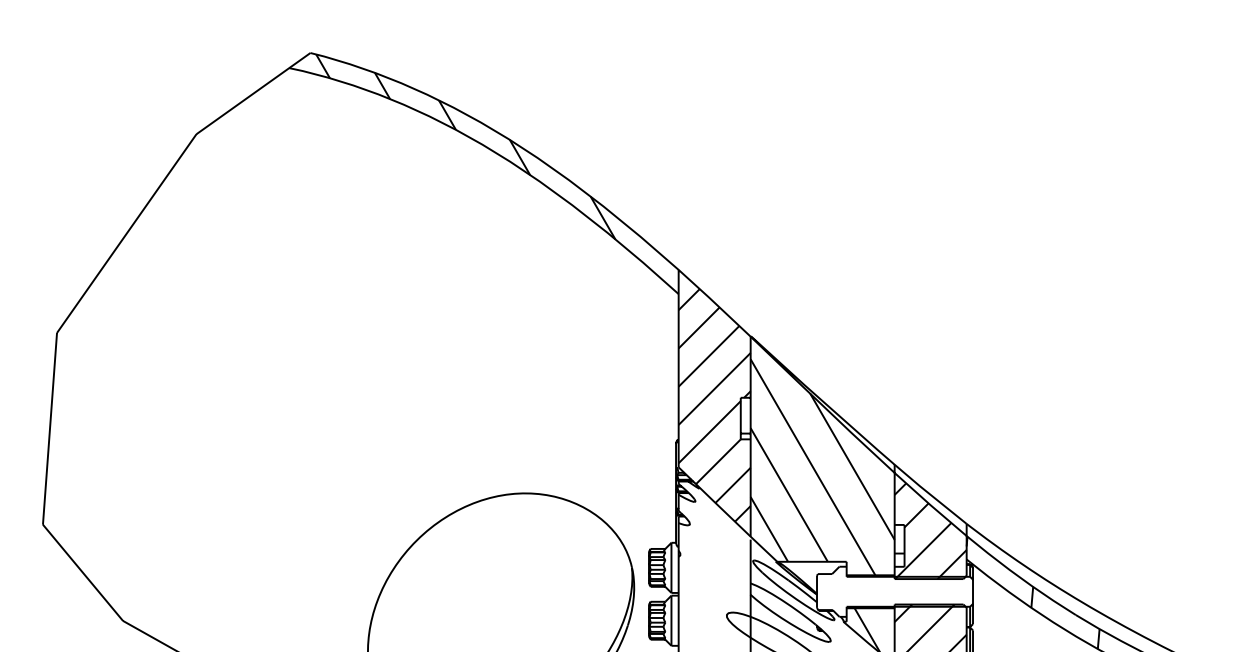


SECTION 9-9

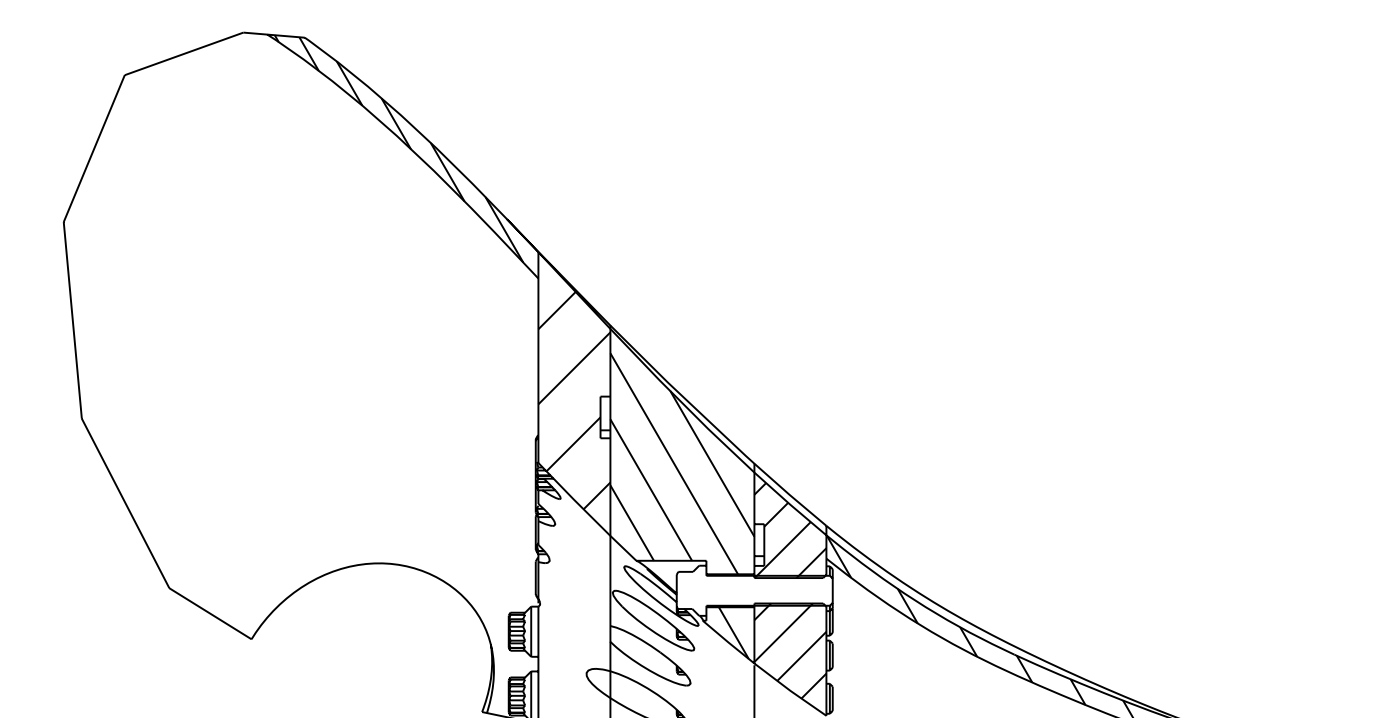



SECTION 10-10

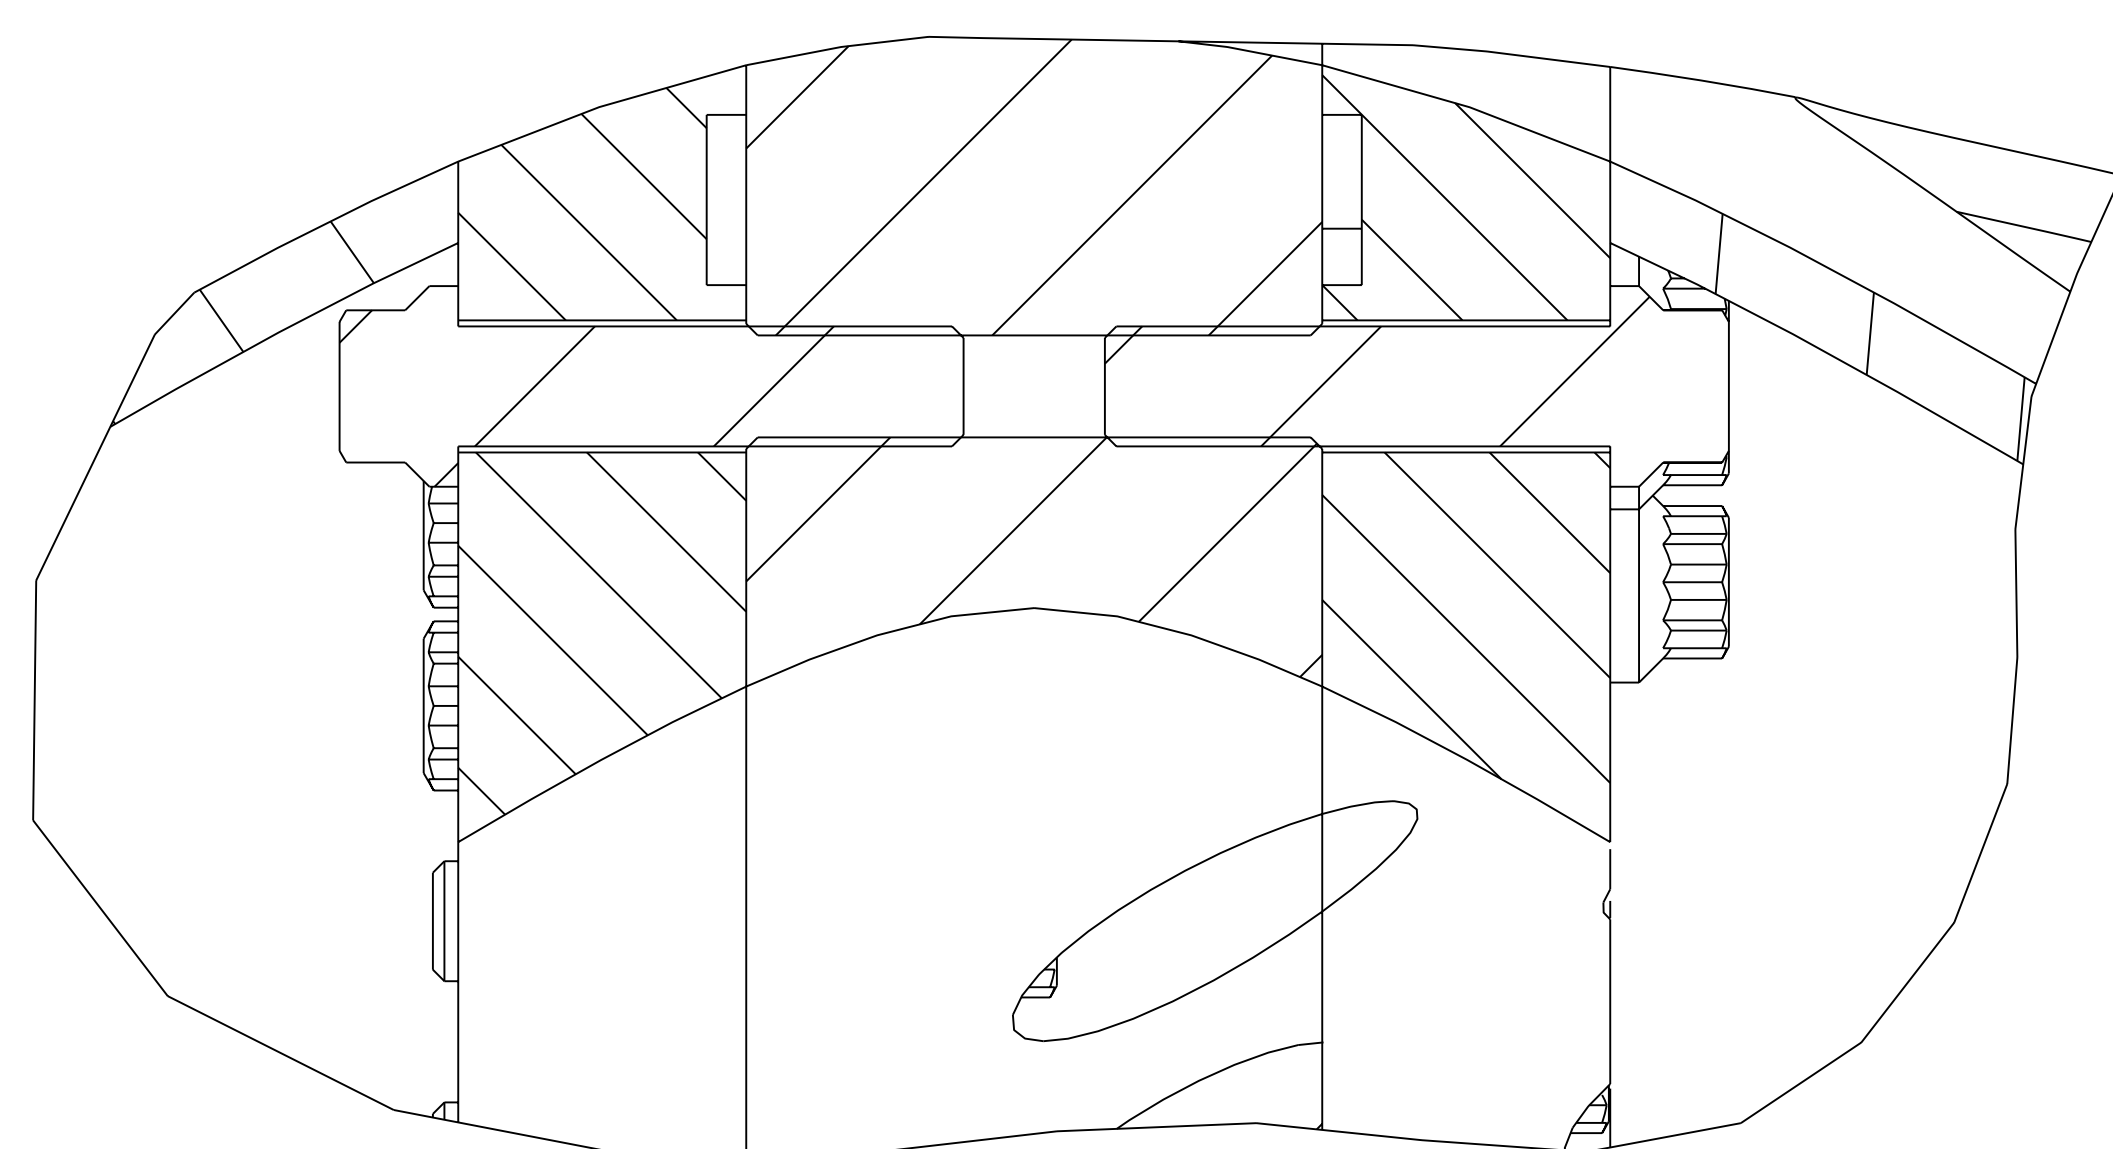

SECTION 1-1
SCALE 1.000

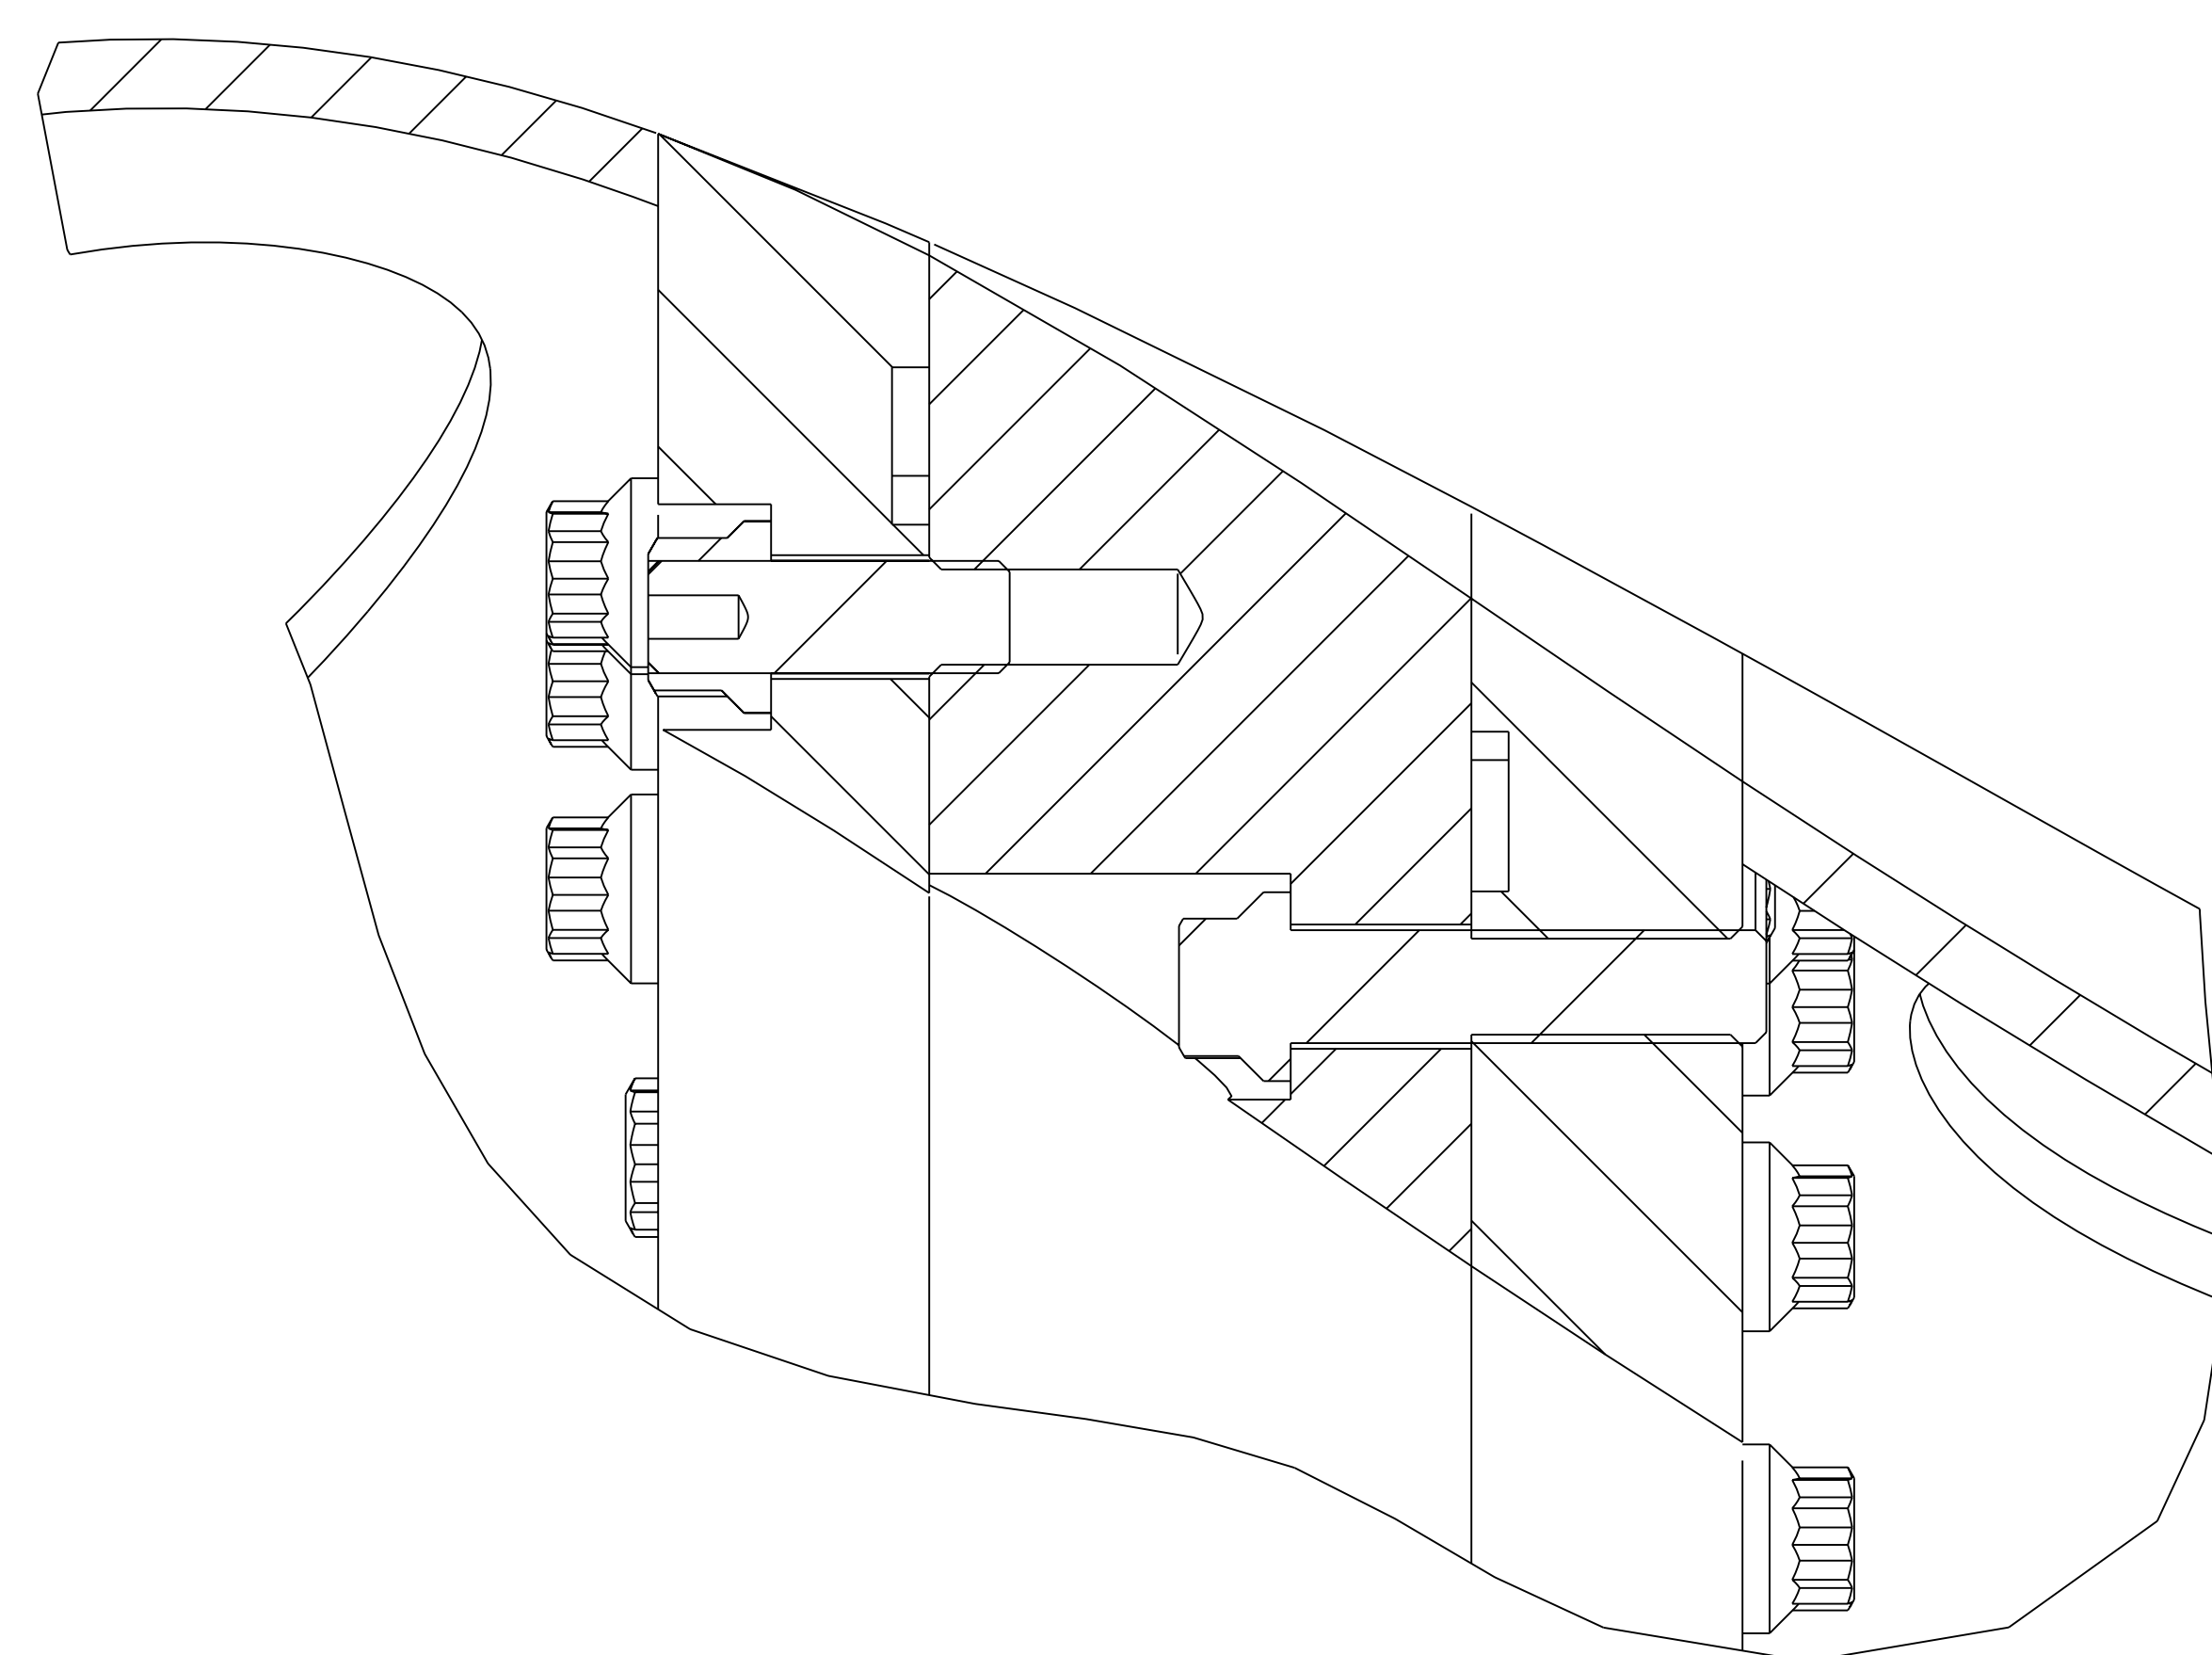

SECTION 5-5
SCALE 1.000

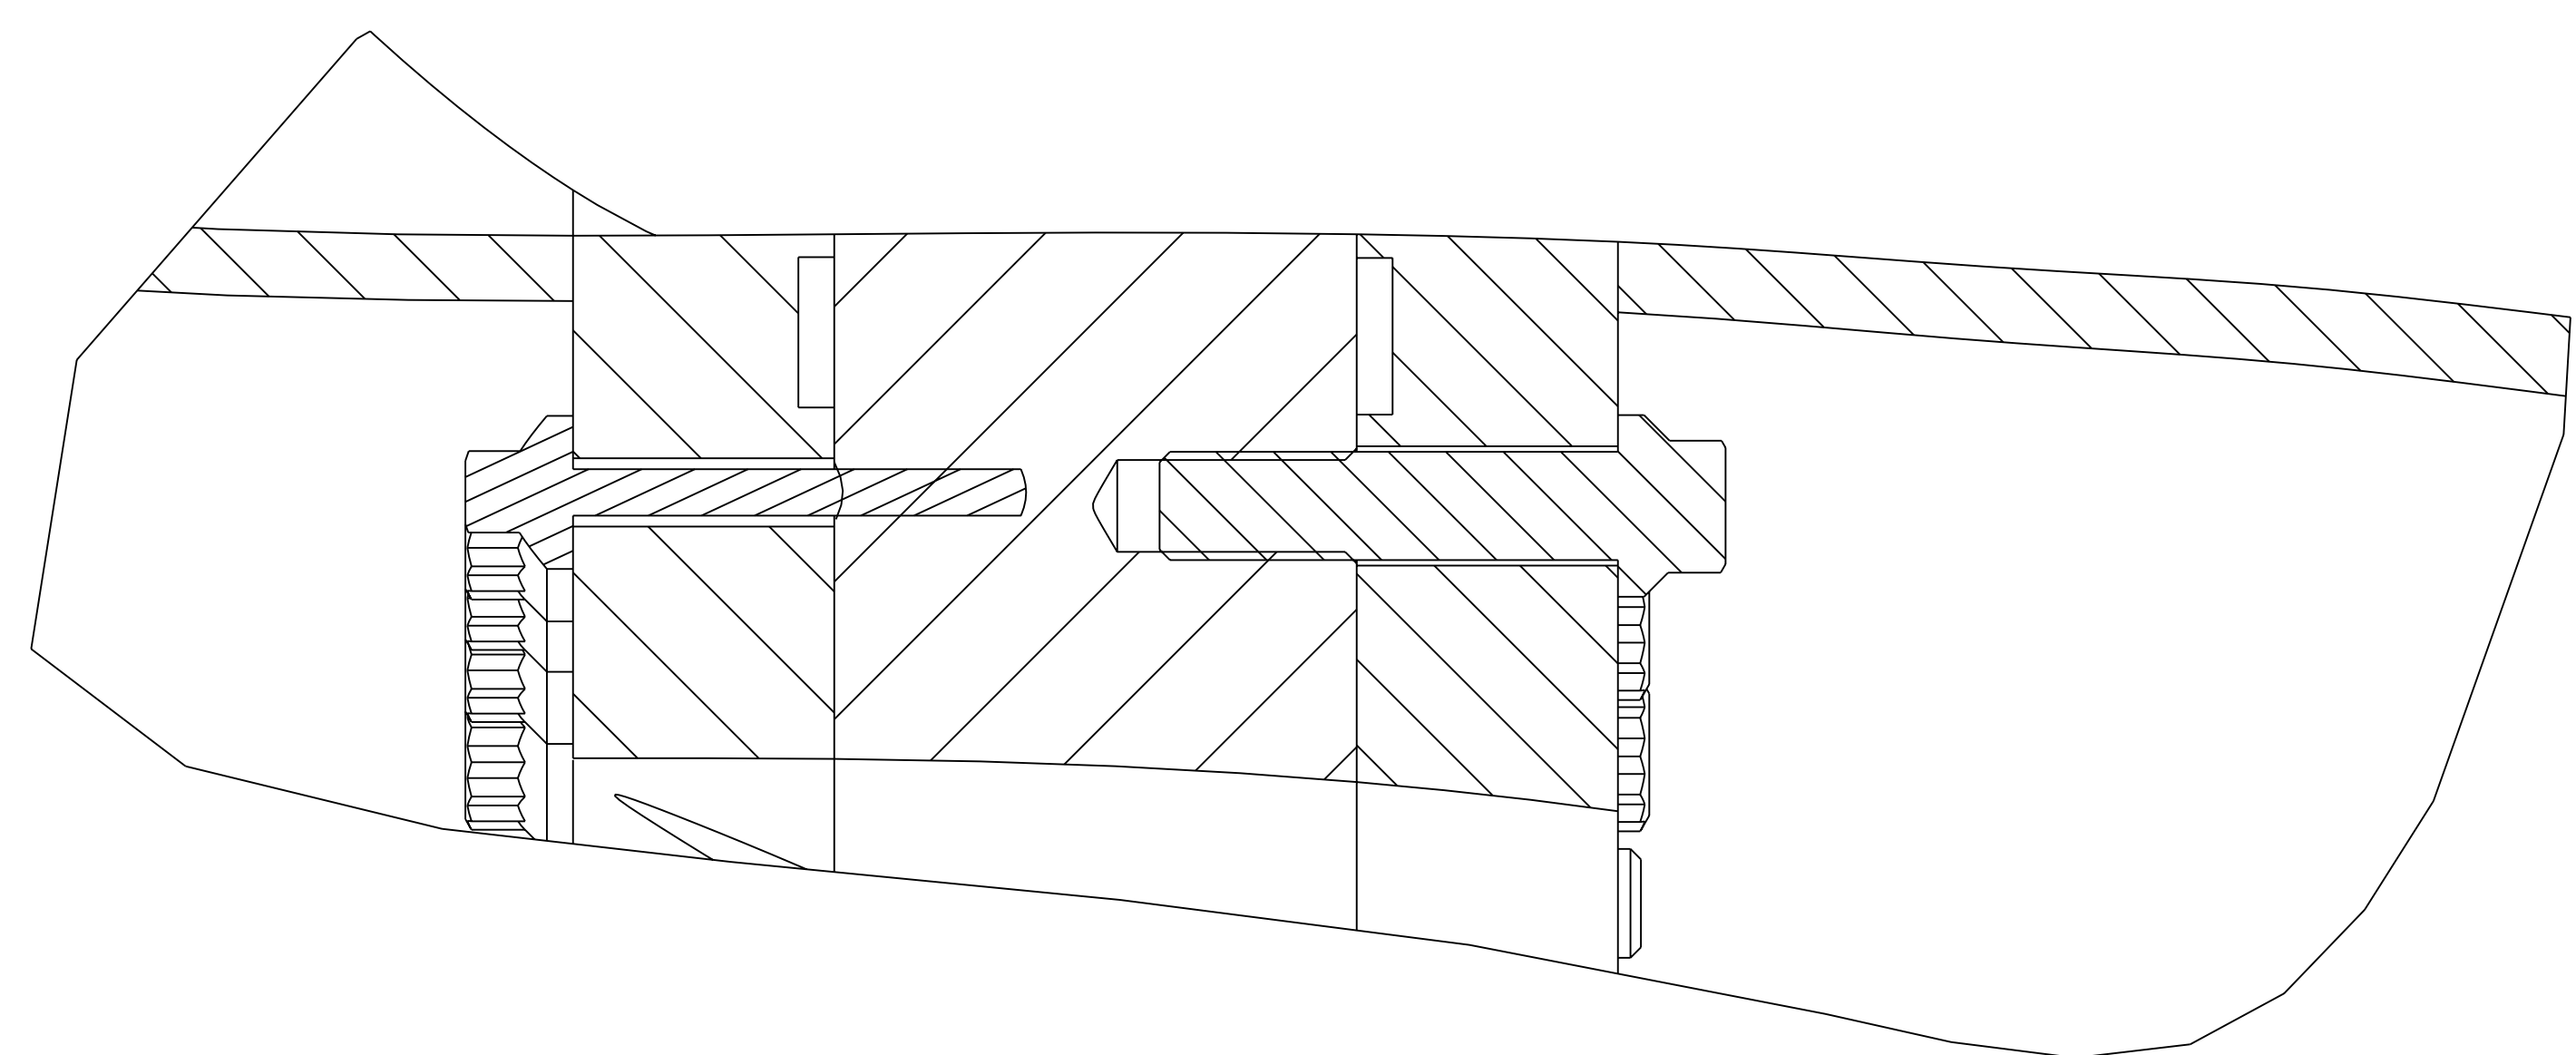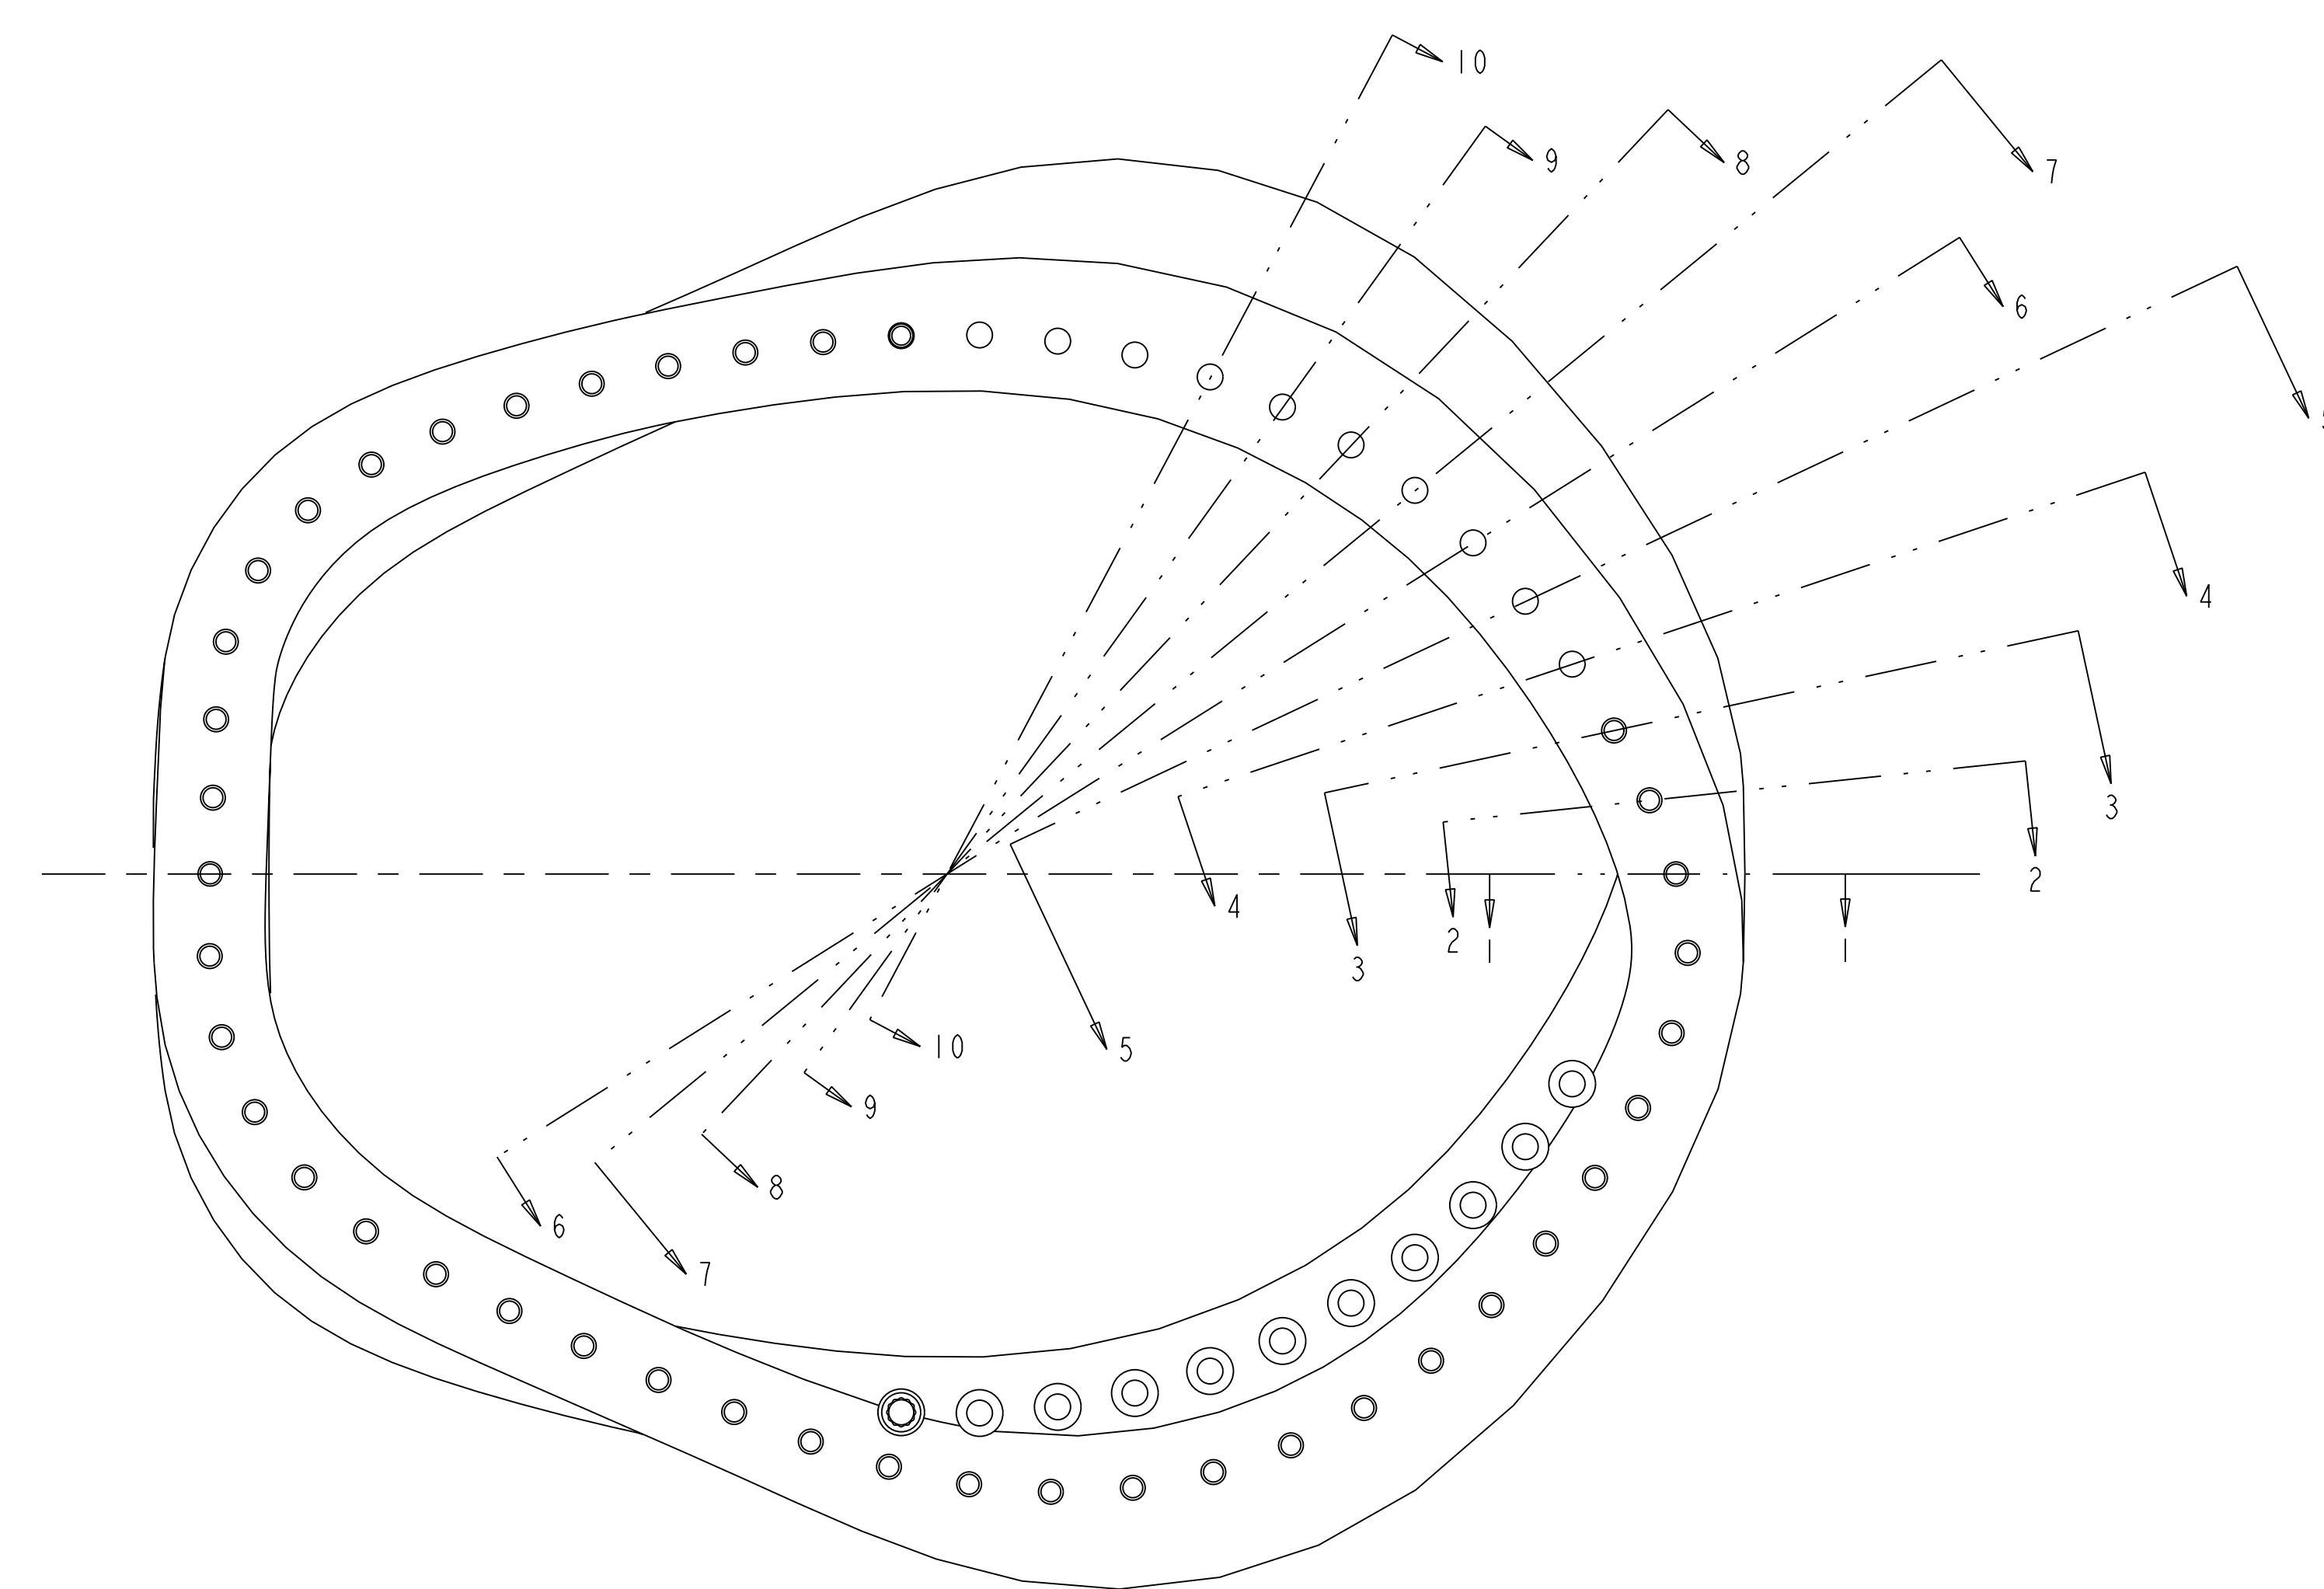

SECTION 17-17
SCALE 1.000